


FOR CONTINUATION REFER DRG C12

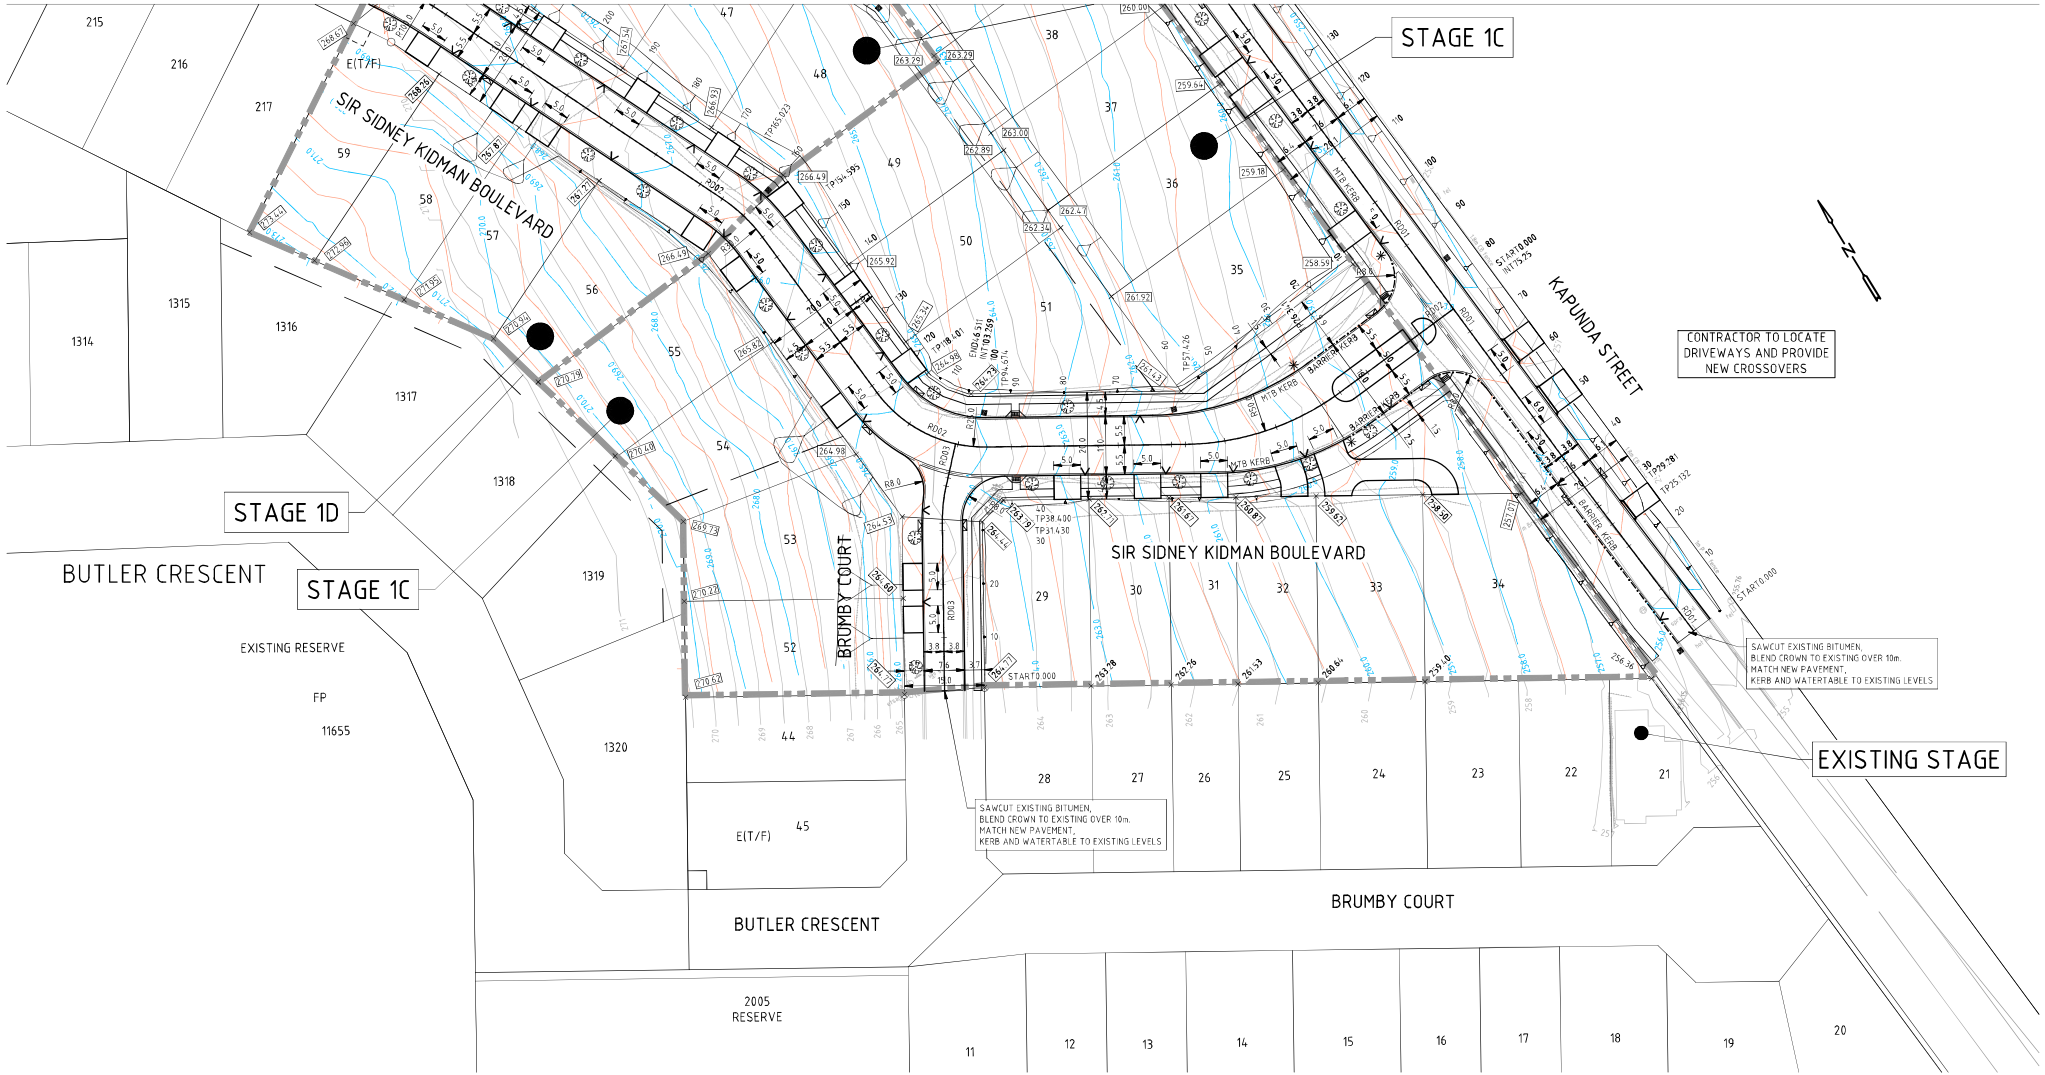

CONTRACTOR TO LOCATE DRIVEWAYS AND PROVIDE NEW CROSSOVERS

SAWCUT EXISTING BITUMEN, BLEND CROWN TO EXISTING OVER 10m. MATCH NEW PAVEMENT, KERB AND WATERTABLE TO EXISTING LEVELS


LAYOUT VIEW-1
SCALE 1:500

SYMBOL	DESCRIPTION
--- (dashed line)	STAGE BOUNDARY
--- (dotted line)	MOUNTABLE KERB AND WATERTABLE
--- (long dashed line)	UPRIGHT KERB AND WATERTABLE
--- (solid line)	ROAD CONTROL/CENTRE LINE
--- (solid line)	MOUNTABLE KERB AND WATERTABLE
--- (solid line)	CONTOUR MAJOR 1.0m INT
--- (solid line)	CONTOUR MINOR 0.5m INT
--- (solid line)	FRAM RAMP
--- (solid line)	600 WIDE SPOON DRAIN
--- (solid line)	CONTROL LINE CHAINAGE
--- (solid line)	STORMWATER KERB CUTOUT
--- (solid line)	STORMWATER PITS

- DRAWING REFERENCE NOTES**
- FOR LOCALITY PLAN AND DRAWING INDEX AND GENERAL NOTES REFER DRAWING C00.
 - FOR GENERAL ARRANGEMENT PLANS REFER DRAWINGS C01 AND C02.
 - FOR GENERAL CONSTRUCTION PLANS REFER DRAWINGS C11 AND C12.
 - FOR ROADWORKS INTERSECTION PLAN REFER DRAWINGS C21.
 - FOR ROADWORKS LONGITUDINAL SECTIONS REFER DRAWING C31 AND C32.
 - FOR ROADWORKS CROSS SECTIONS REFER DRAWINGS C41-C50.
 - FOR TYPICAL ROAD CROSS SECTIONS REFER DRAWING C61, C62 AND C63.
 - FOR STORMWATER DRAINAGE PLAN REFER DRAWING C71 AND C72.
 - FOR STORMWATER DRAINAGE LONGITUDINAL SECTIONS REFER DRAWINGS C81-C85.
 - FOR TYPICAL DETAILS REFER DRAWINGS C91 AND C92.
 - FOR TRAFFIC CONTROL DETAILS REFER DRAWINGS C101.
 - FOR SEDMP PLANS REFER DRAWINGS C111 AND C112.
 - FOR EARTHWORKS CUT&FILL PLAN REFER DRAWINGS C201.

FOR CONSTRUCTION

REV 0	DATE 11/01/23	AMENDMENT / REVISION DESCRIPTION ISSUED FOR CONSTRUCTION	DRAFTER CS	APPROVAL BL	SCALES AT A1 SIZE DRAWING	TITLE DRAFTER BL	NAME	DESIGNER AD	CLIENT	PROJECT TITLE KIDMAN RISE ESTATE SUBDIVISION STAGE 1C AND 1D CIVILWORKS	SCALE 1:500	PHASE FINAL DESIGN	PROJECT / DRAWING NO. ACD-14143-C11	REVISION 0
					SCALE 1:500									
						DESIGNER BL DESIGN CHECK CS PROJECT MANAGER CS PROJECT DIRECTOR CS		ADELAIDE CIVIL DESIGN A/DN 13 435 973 484 PO BOX 44 HENLEY BEACH S.A. 5022 www.adelaidecivildesign.com.au						
PLOT DATE 01 Jun 2023 TIME 16:20:45 DRAWING FILE LOCATION G:\PROJECTS\ACD-14143 STAGES\REVETS\Kapunda Land Div\p1303 Design\CAD Drawings\ACD-14143-C11_01.dwg														

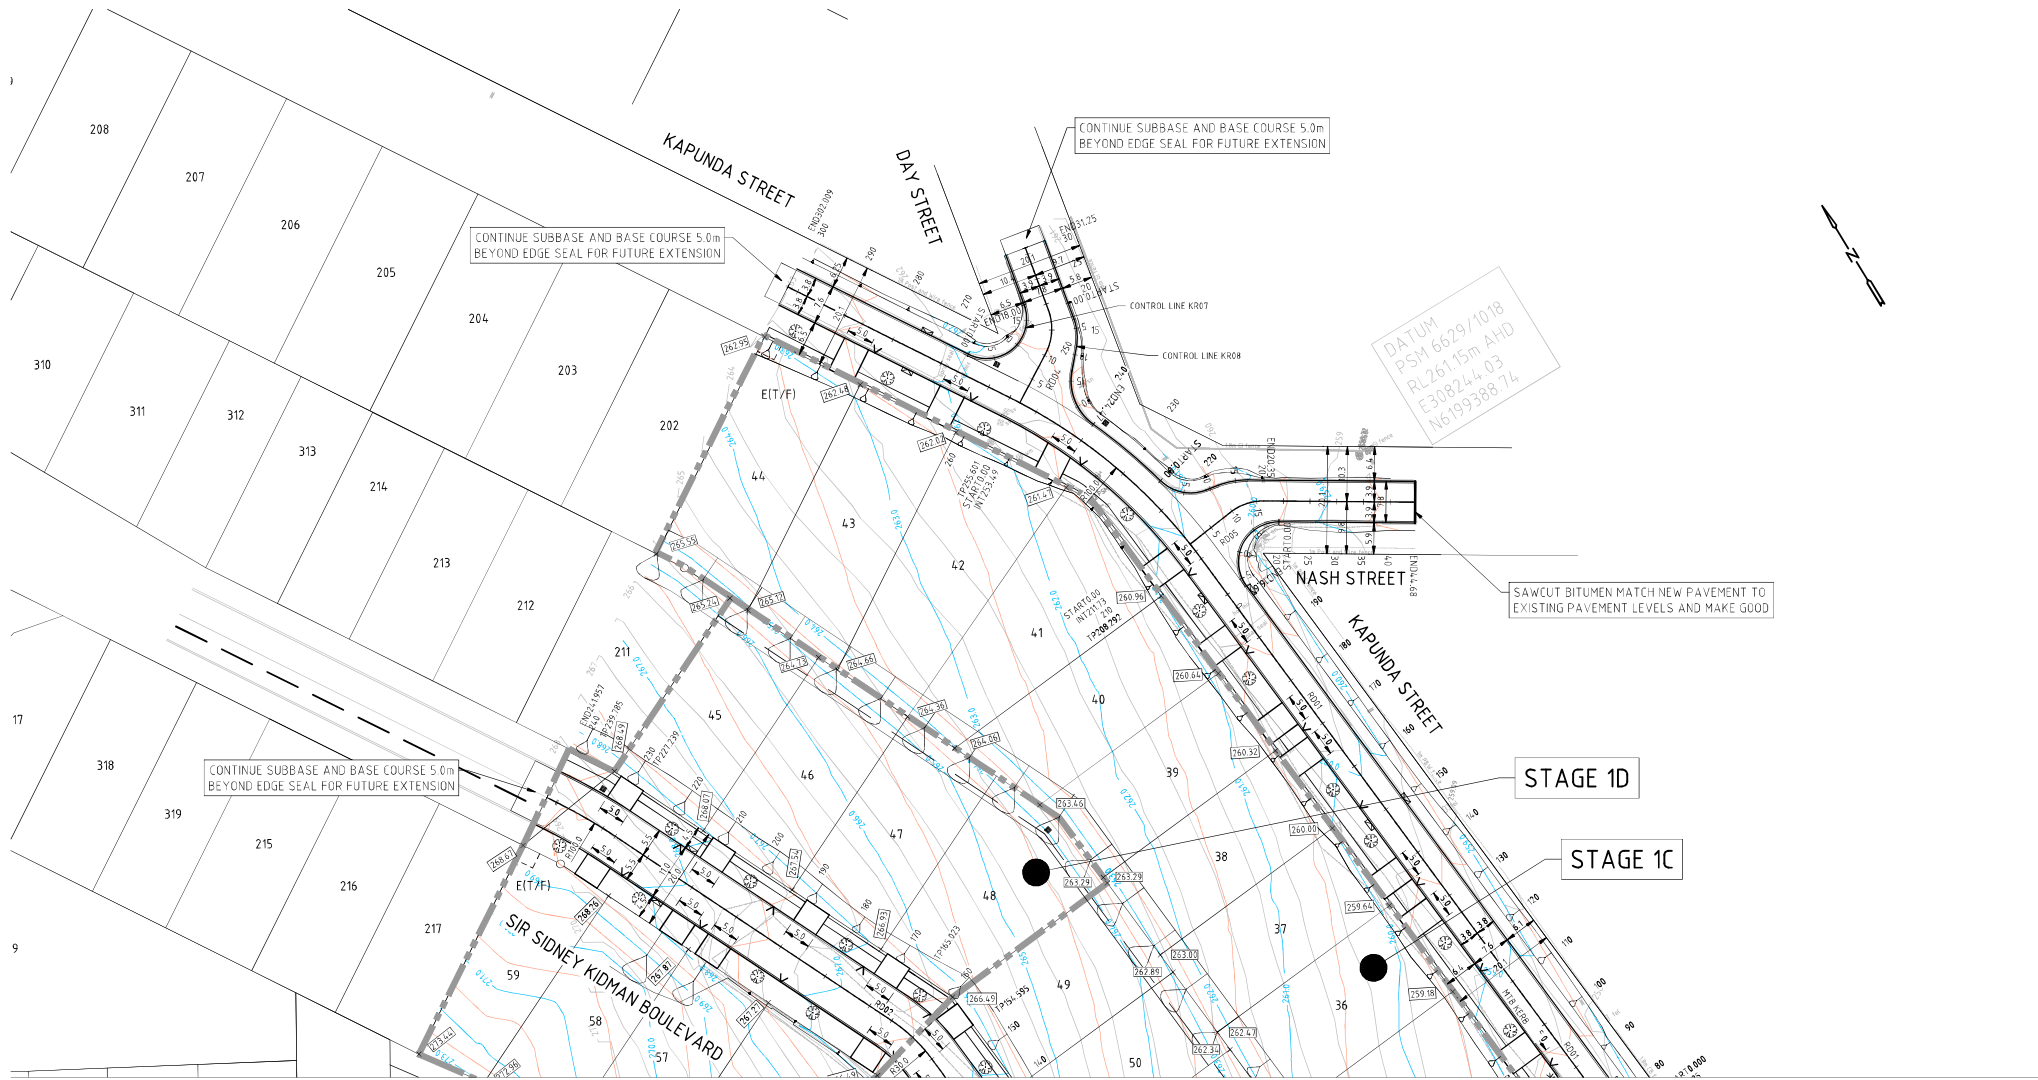

FOR CONTINUATION REFER DRG C11

LAYOUT VIEW-2

SCALE 1:500

LEGEND

SYMBOL	DESCRIPTION	SYMBOL	DESCRIPTION
	STAGE BOUNDARY		MOUNTABLE KERB AND WATERTABLE
	CONTOUR MAJOR 1.0m INT CONTOUR MINOR 0.5m INT		UPRIGHT KERB AND WATERTABLE
	PRAM RAMP		MEDIAN ISLAND KERBS
	SAWCUT LINE		600 WIDE SPOON DRAIN
	ROAD CONTROL/CENTRE LINE		CONTROL LINE CHAINAGE
	MOUNTABLE KERB AND WATERTABLE		STORMWATER KERB CUTOUT
			STORMWATER PITS

- DRAWING REFERENCE NOTES**
1. FOR LOCALITY PLAN AND DRAWING INDEX AND GENERAL NOTES REFER DRAWING C00.
 2. FOR GENERAL ARRANGEMENT PLANS REFER DRAWINGS C01 AND C02.
 3. FOR GENERAL CONSTRUCTION PLANS REFER DRAWINGS C11 AND C12.
 4. FOR ROADWORKS INTERSECTION PLAN REFER DRAWINGS C21.
 5. FOR ROADWORKS LONGITUDINAL SECTIONS REFER DRAWING C31 AND C32.
 6. FOR ROADWORKS CROSS SECTIONS REFER DRAWINGS C41-C50.
 7. FOR TYPICAL ROAD CROSS SECTIONS REFER DRAWINGS C61, C62 AND C63.
 8. FOR STORMWATER DRAINAGE PLAN REFER DRAWING C71 AND C72.
 9. FOR STORMWATER DRAINAGE LONGITUDINAL SECTIONS REFER DRAWINGS C81-C85.
 10. FOR TYPICAL DETAILS REFER DRAWINGS C91 AND C92.
 11. FOR TRAFFIC CONTROL DETAILS REFER DRAWINGS C101.
 12. FOR SEDMP PLANS REFER DRAWINGS C111 AND C112.
 13. FOR EARTHWORKS CUT&FILL PLAN REFER DRAWINGS C201.

FOR CONSTRUCTION

REV 0	DATE 11/04/23	AMENDMENT / REVISION DESCRIPTION ISSUED FOR CONSTRUCTION	DRAFTER CS	APPROVAL BL	SCALES AT A1 SIZE DRAWING	TITLE	NAME	DESIGNER	CLIENT	PROJECT TITLE	KIDMAN RISE ESTATE SUBDIVISION STAGE 1C AND 1D CIVIL WORKS
					SCALE 1500	DRAFTER	BL	 ADELAIDE CIVIL DESIGN A/DN 13 435 973 484 PO BOX 44 HENLEY BEACH S.A. 5022 www.adelaidecivil.com.au	KAPUNDA GENERAL CONSTRUCTION PLAN-1		
						DRAFTING CHECK	CS				
						DESIGNER	BL				
						DESIGN CHECK	CS				
						PROJECT MANAGER	CS				
						PROJECT DIRECTOR	CS	SCALE 1:500	PHASE FINAL DESIGN	PROJECT / DRAWING No. ACD-14143-C12	REVISION 0
PLOT DATE 01 Jun 2023		TIME 14:26:53	DRAWING FILE LOCATION C:\PROJECTS\ACD-14143 STAGES\SURVEYS\Kapunda Land Div\sp1305 Design\CAD\DWG\sp14143-C12_01.dwg								